



India Fair 2017 as of 12/02/2016 5:24pm

Dimension	Size	Qty	SqFt
10'x10'	100	124	12,400
10'x20'	200	13	2,600
Totals:		137	15,000

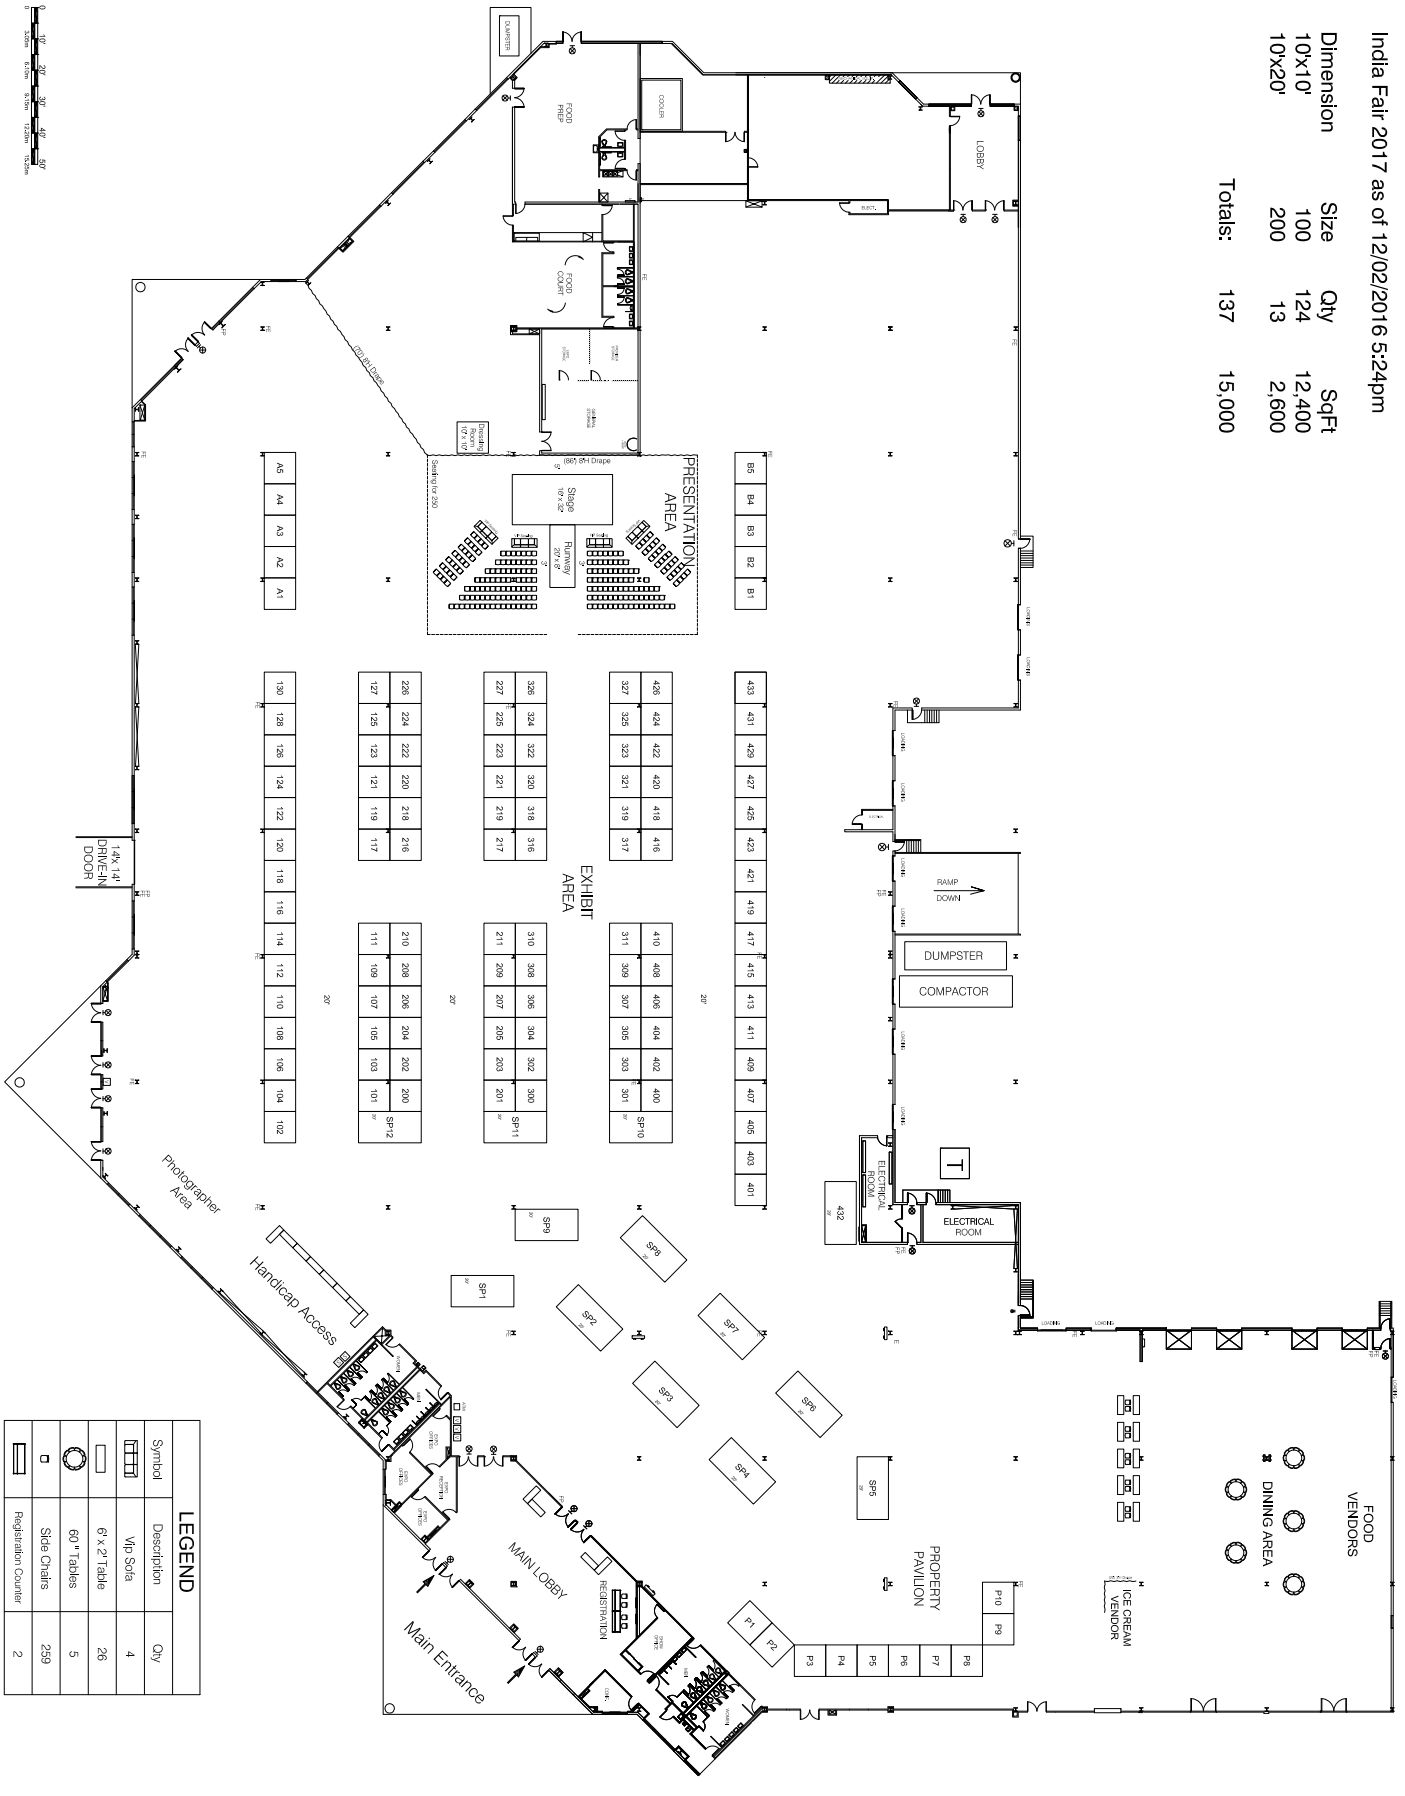

LEGEND		
Symbol	Description	Qty
[Symbol]	Vip Soda	4
[Symbol]	6'x2' Tables	26
[Symbol]	60" Tables	5
[Symbol]	Side Chairs	259
[Symbol]	Registration Counter	2



52 Forest Avenue
Paramus, NJ 07652
Tel: 201.884.8347
Fax: 201.731.5357

Disclaimer: Every effort has been made to ensure the accuracy of all information contained on this floor plan. However, no warranties, either expressed or implied, are made with respect to this floor plan. If the location of building columns, utilities or other architectural components of the facility is a consideration in the construction or usage of an exhibit, it is the sole responsibility of the exhibitor to physically inspect the facility to verify all dimensions and locations.

INDIA FAIR 2017 (Opt1)
April 15 - 16, 2017
NJC&EC - Raritan Center - Edison, NJ

DRAWN BY: T. Harris

REVISION DATE: 12/02/16