


India Fair 2018 as of 09/26/2017 5:59pm

Dimension	Size	Qty	SqFt
10'x10'	100	89	8,900
10'x20'	200	18	3,600
20'x20'	400	1	400
Totals:	108	108	12,900

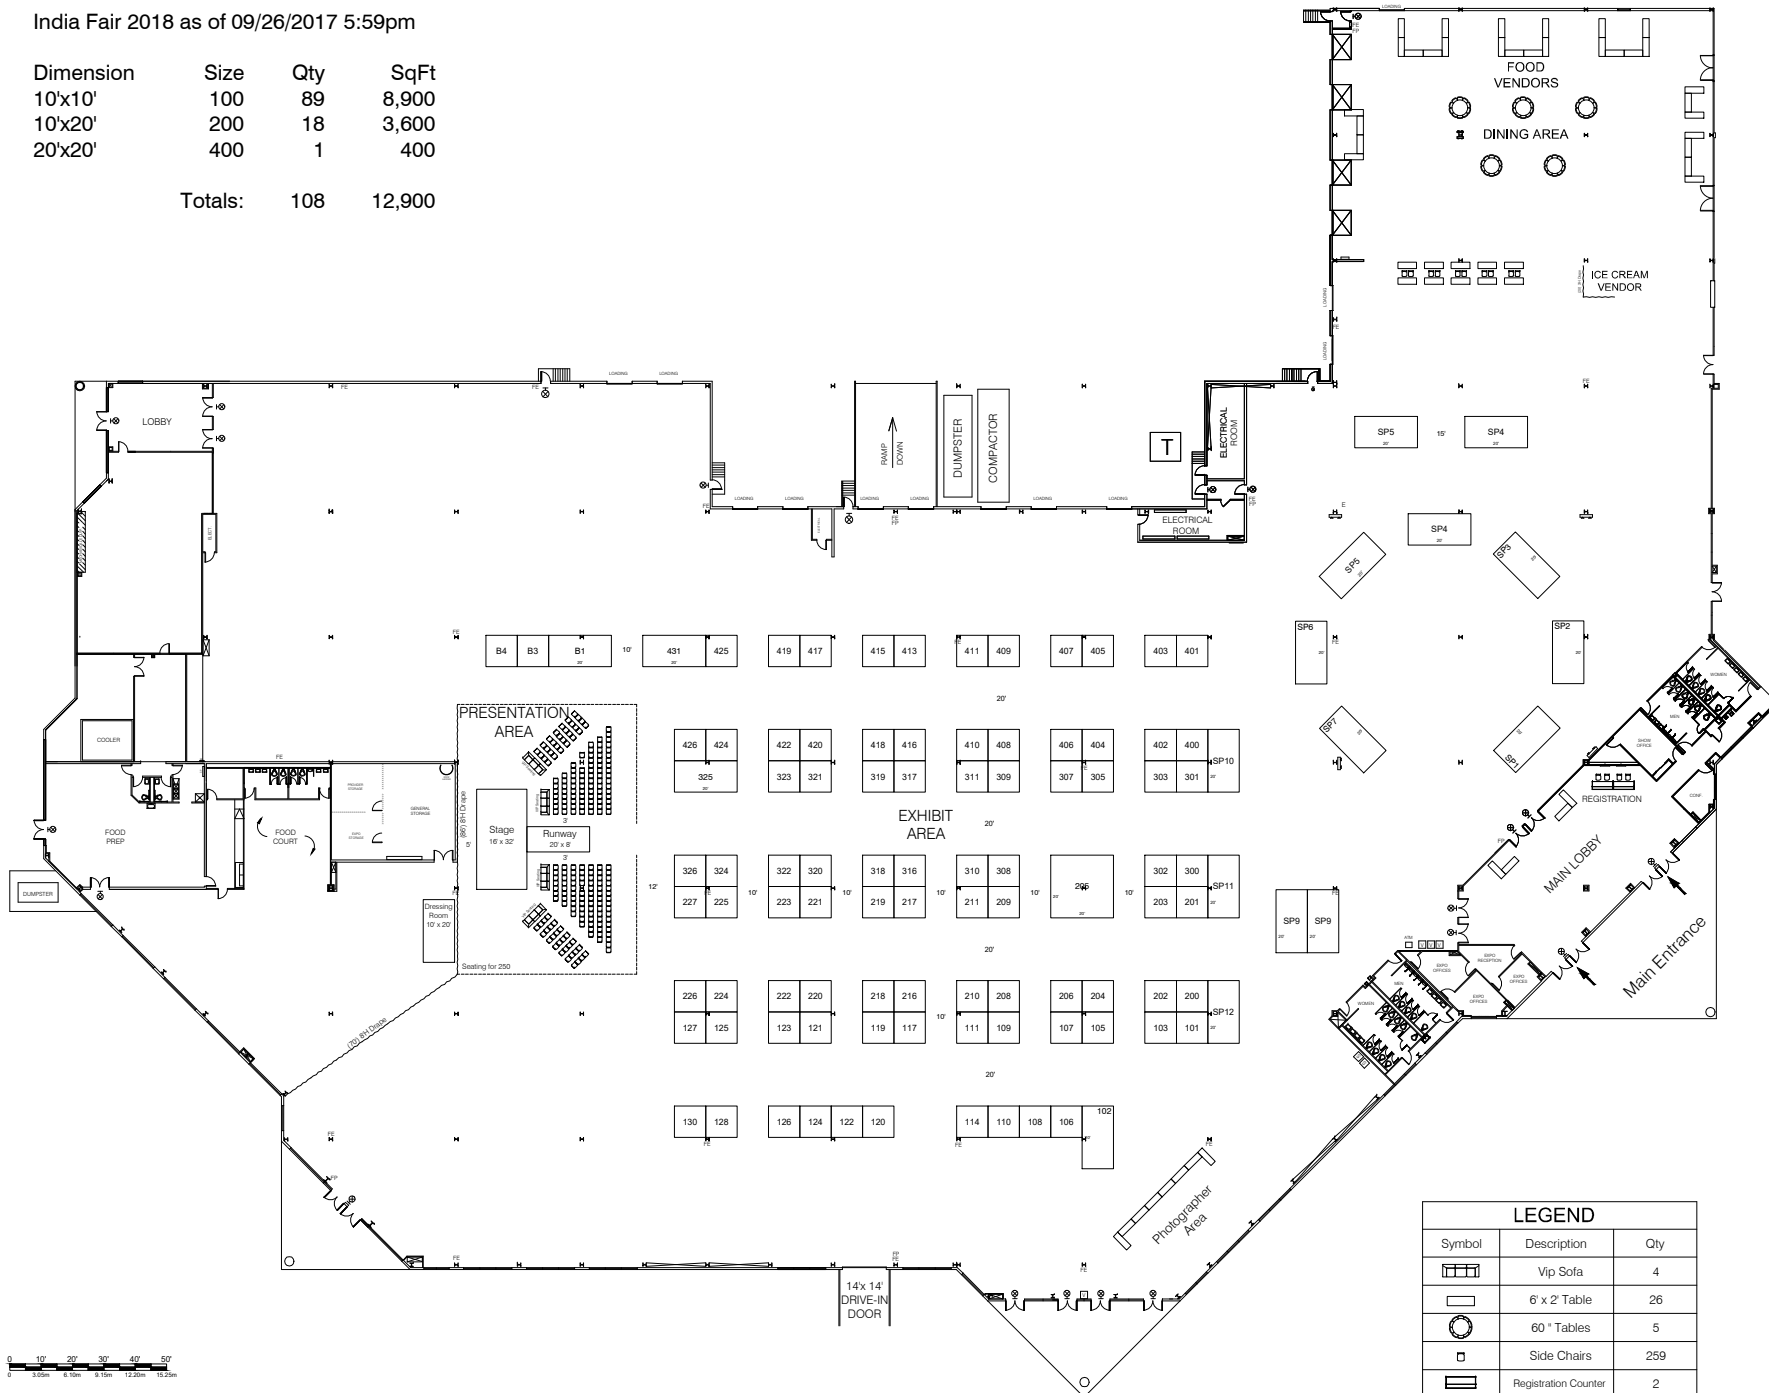

LEGEND		
Symbol	Description	Qty
	Vip Sofa	4
	6' x 2' Table	26
	60" Tables	5
	Side Chairs	259
	Registration Counter	2

INDIA FAIR 2018
April 14 - 15, 2018
NJC&E - Raritan Center - Edison, NJ

DRAWN BY: T. Harris
 REVISION DATE: 09/26/17

2320 Linwood Avenue
 Suite 4A
 Fort Lee, NJ 07024
 Tel: 201.884.8347
 Fax: 201.731.5357

barton
exposition

Disclaimer: Every effort has been made to ensure the accuracy of all information contained on this floor plan. However, no warranty, either expressed or implied, is made with respect to this floor plan. If the location of building columns, utilities or other items are not shown on this floor plan, they should be verified by the user. The user assumes full responsibility for the accuracy of the information provided and its use.