


Dimension	Size	Qty	SqFt
10'x10'	100	87	8,700
10'x20'	200	16	3,200
<b>Totals:</b>	<b>103</b>	<b>103</b>	<b>11,900</b>

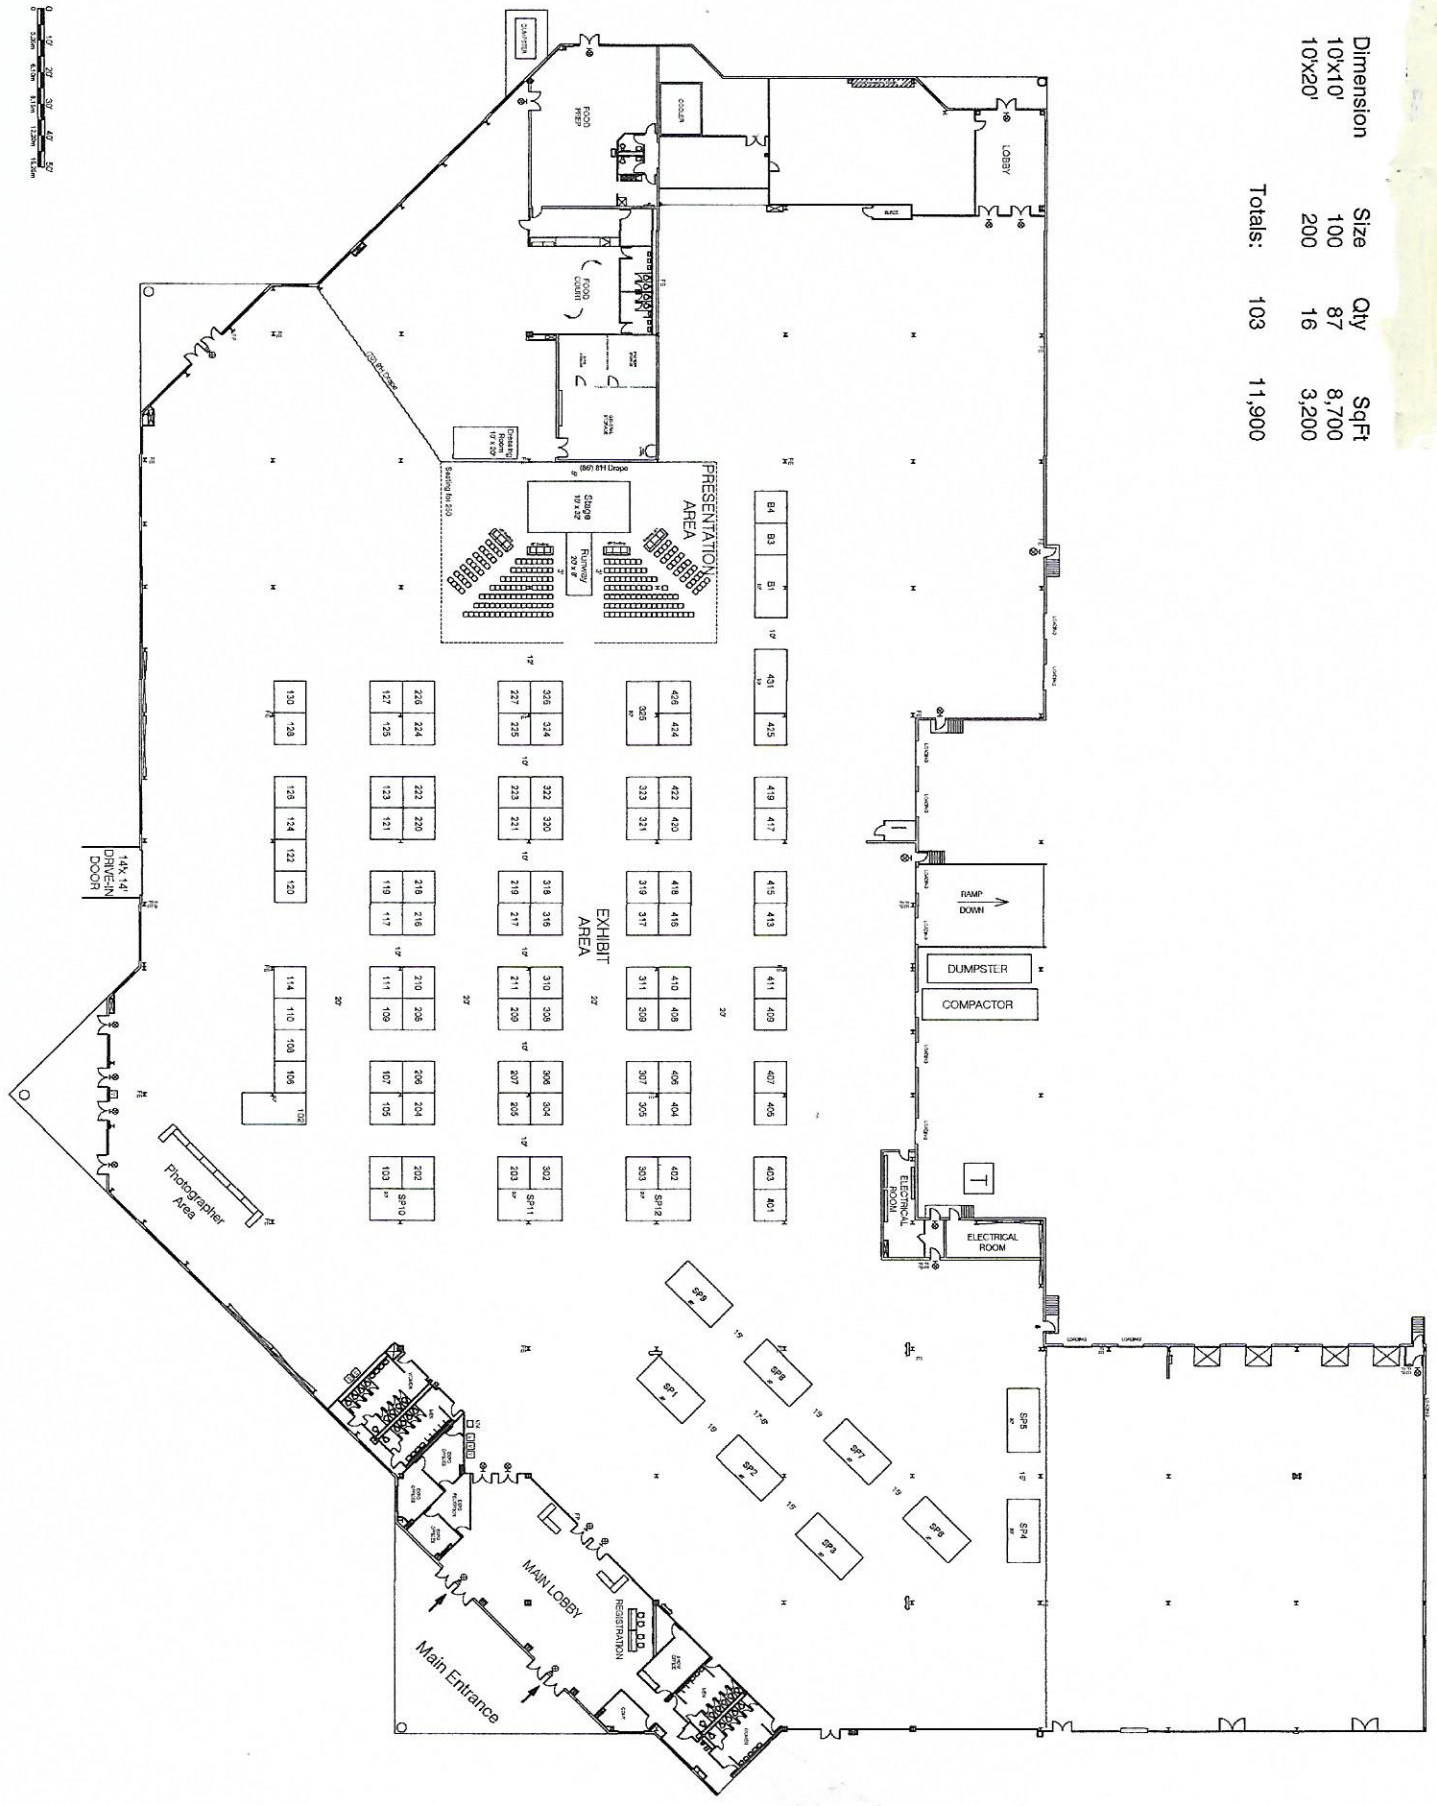

**barton**  
exposition

2320 Linwood Avenue  
Suite 4A  
Fort Lee, NJ 07024  
Tel: 201.884.8347  
Fax: 201.731.5357

**INDIA FAIR 2019**  
April 20 & 21, 2019  
NJC&E - Raritan Center - Edison, NJ

DRAWN BY: T. Harris

REVISION DATE: 01/29/2018

Disclaimer: Every effort has been made to ensure the accuracy of all information contained on this floor plan. However, no warranty, either expressed or implied, are made with respect to this floor plan. If the location of building columns, utilities or other architectural components of the facility is a consideration in the construction or usage of an exhibit, it is the sole responsibility of the exhibitor to physically inspect the facility to verify all dimensions and locations.